


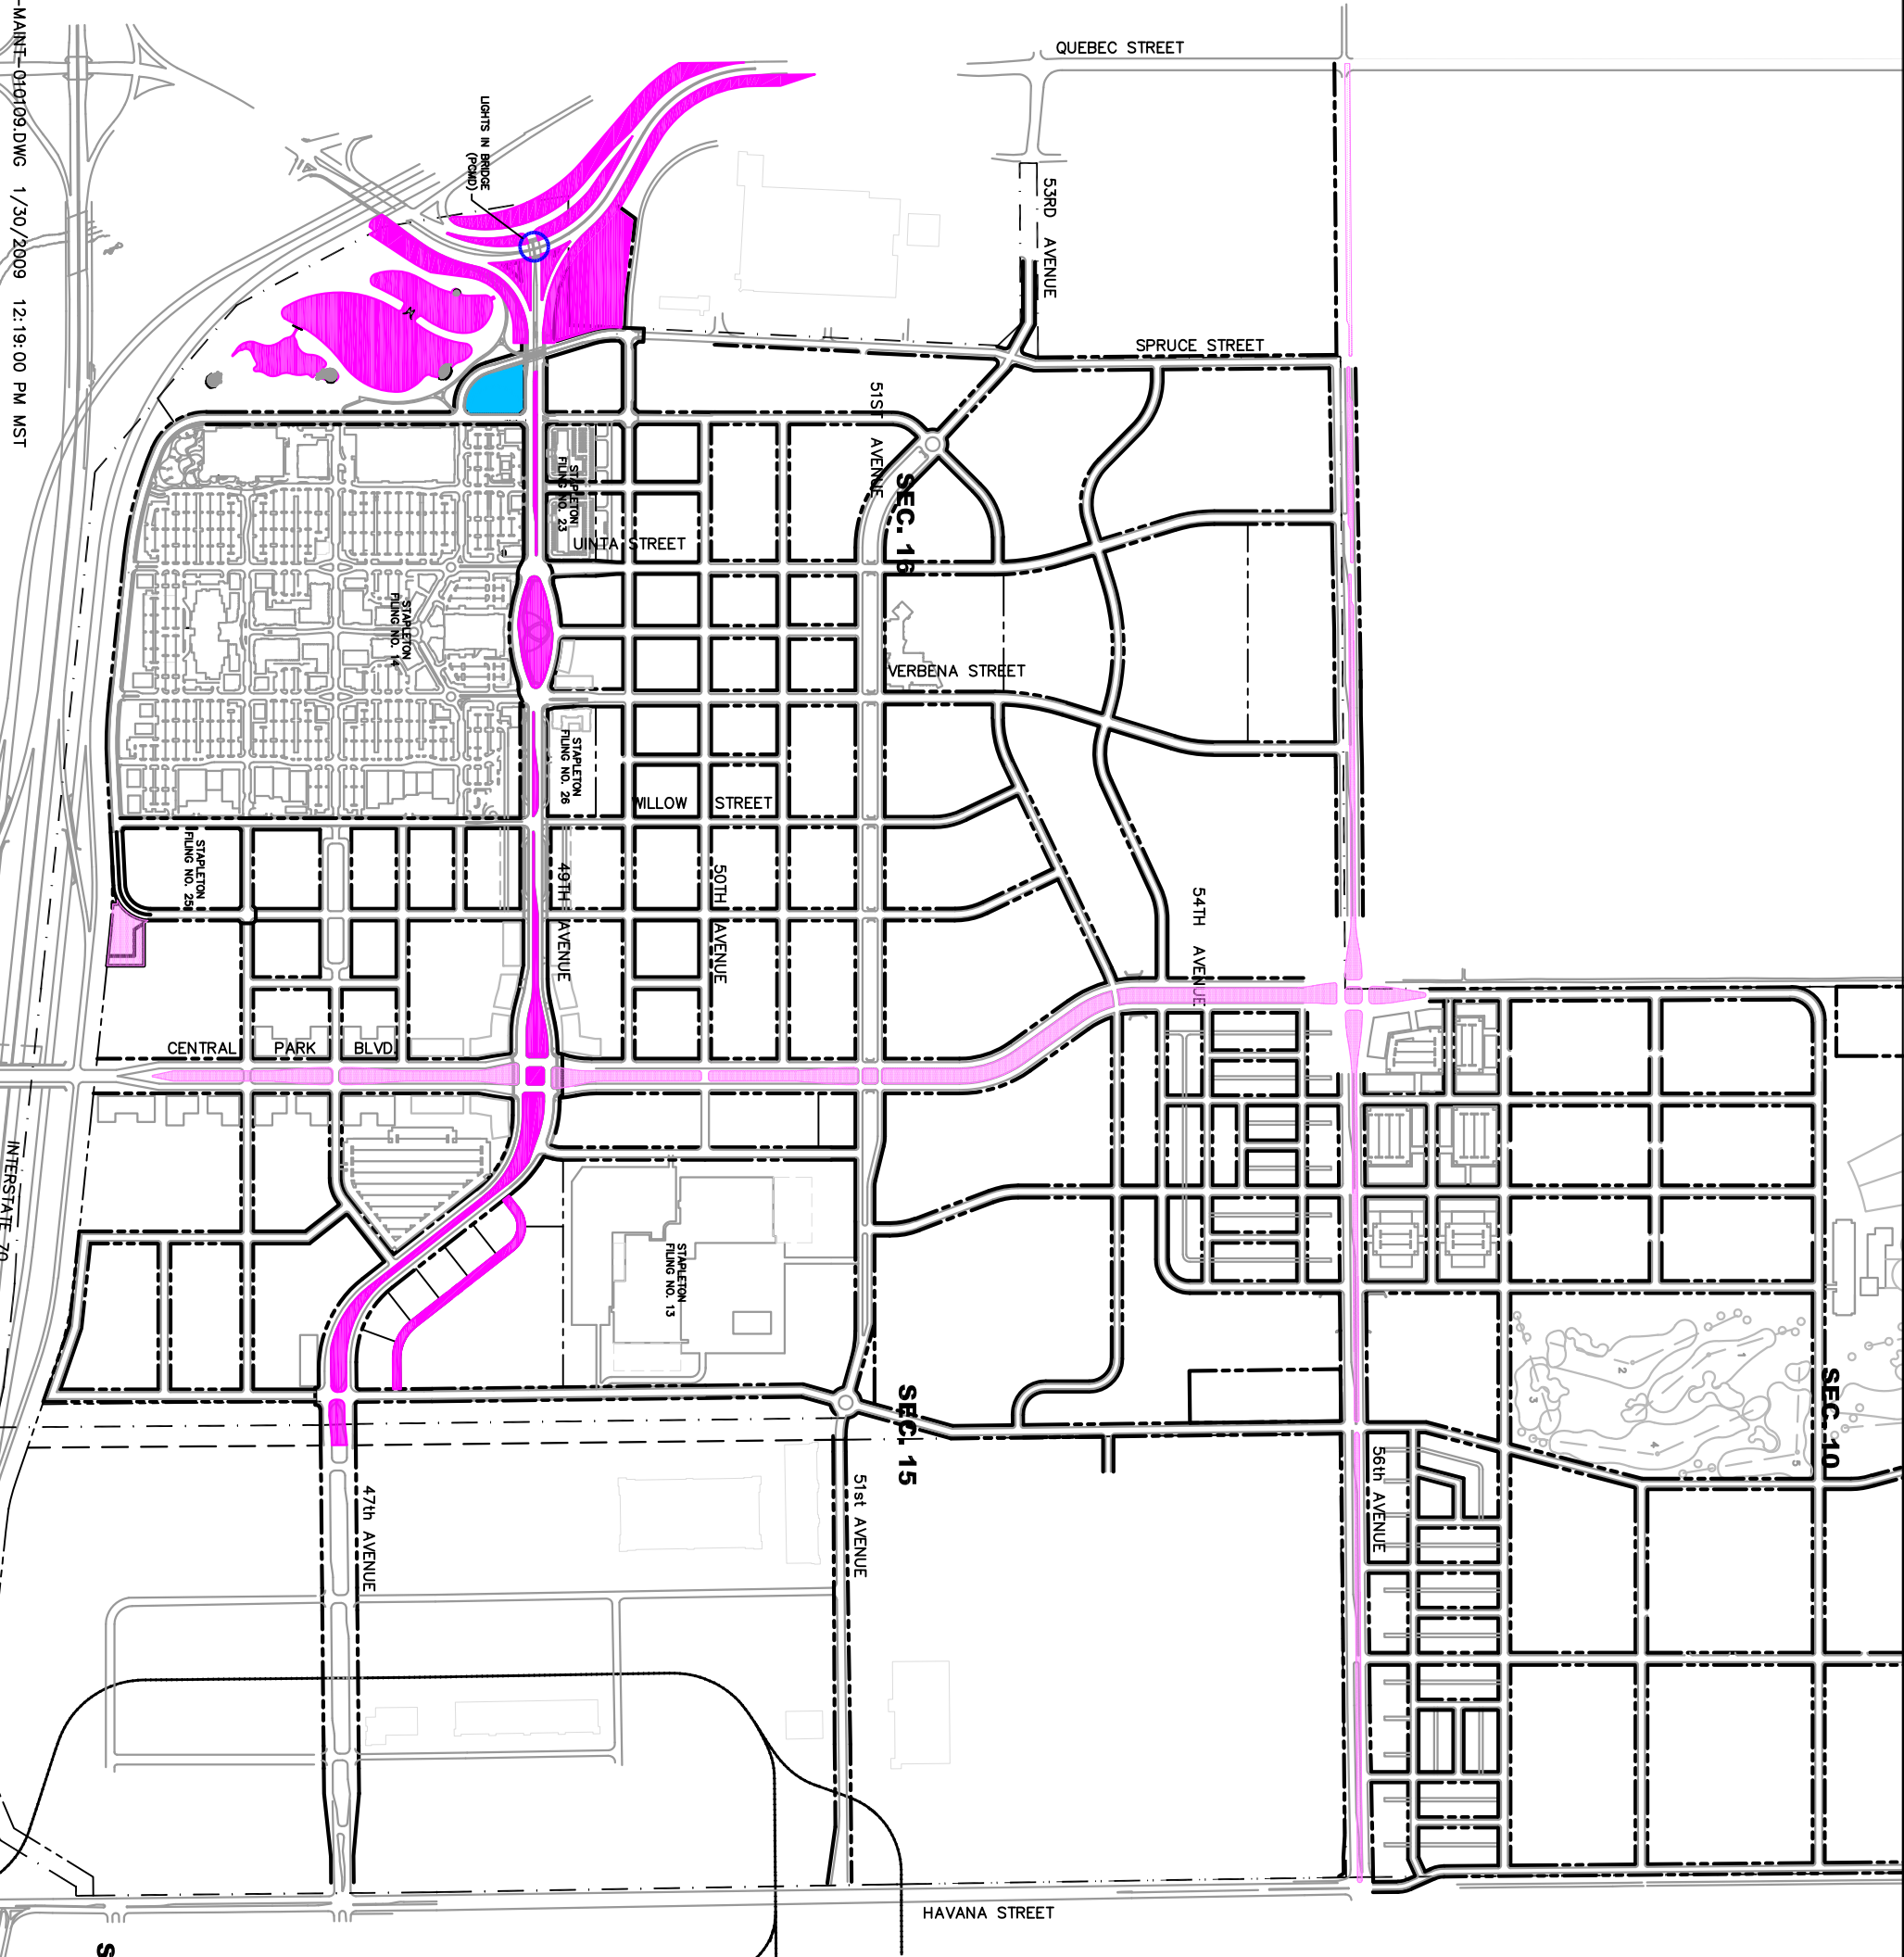

PCMD - CURRENT

MCA - CURRENT


PCMD - TO BE ADDED IN 2009

MCA - TO BE ADDED IN 2009

PCMD - FUTURE

MCA - FUTURE

CURRENT LAND PLAN: V245

 

JOB NO. 04.006.020

PREPARED BY:

Matrix Design Group, Inc.
Integrated Design Solutions
1601 Blake Street, Suite 308
Denver, CO 80202
Tel: 303.733.2000
Fax: 303.733.2002

STAPLETON MANAGED FACILITIES (NORTH)
AS OF JANUARY 01, 2009